

COMMON PASSAGE

SPACE FOR SOLID-WASTE
SEGREGATION AND COMPOSTER
5300X3600

TRANSFORMER
6200X4000


D.G. SET
6200X4000

MULTILEVEL CAR PARKING

6.0 M. WIDE DRIVEWAY

TOWER-2

TOWER-3

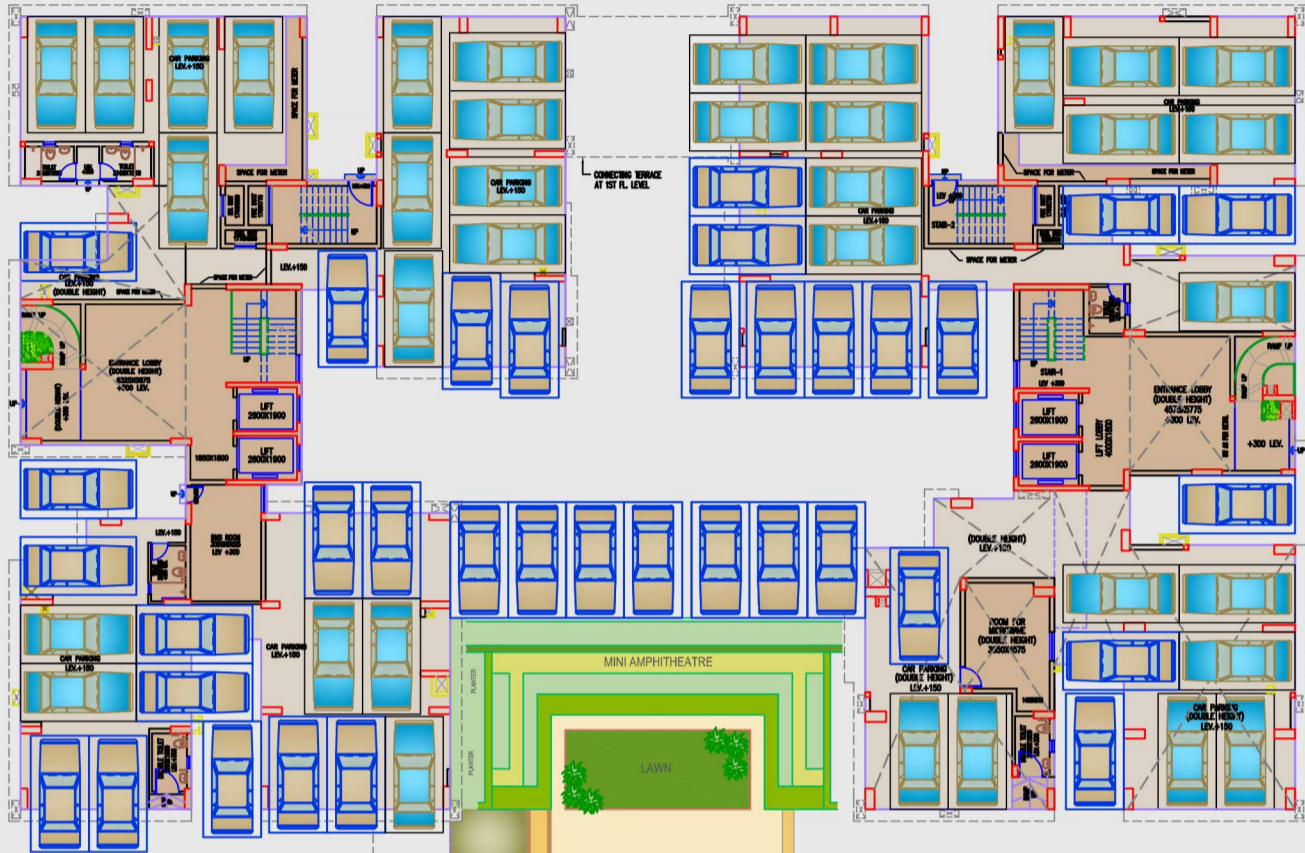

6.0 M. WIDE DRIVEWAY

6.0 M. WIDE DRIVEWAY

COMMON PASSAGE

COMMON PASSAGE

TOWER-1

6.0 M. WIDE DRIVEWAY


6.0 M. WIDE DRIVEWAY

9.09 MT WIDE (AV.) COMMON PASSAGE

-  OPEN CAR PARKING
-  COVERED CAR PARKING
-  MULTILEVEL CAR PARKING



GROUND FLOOR PLAN



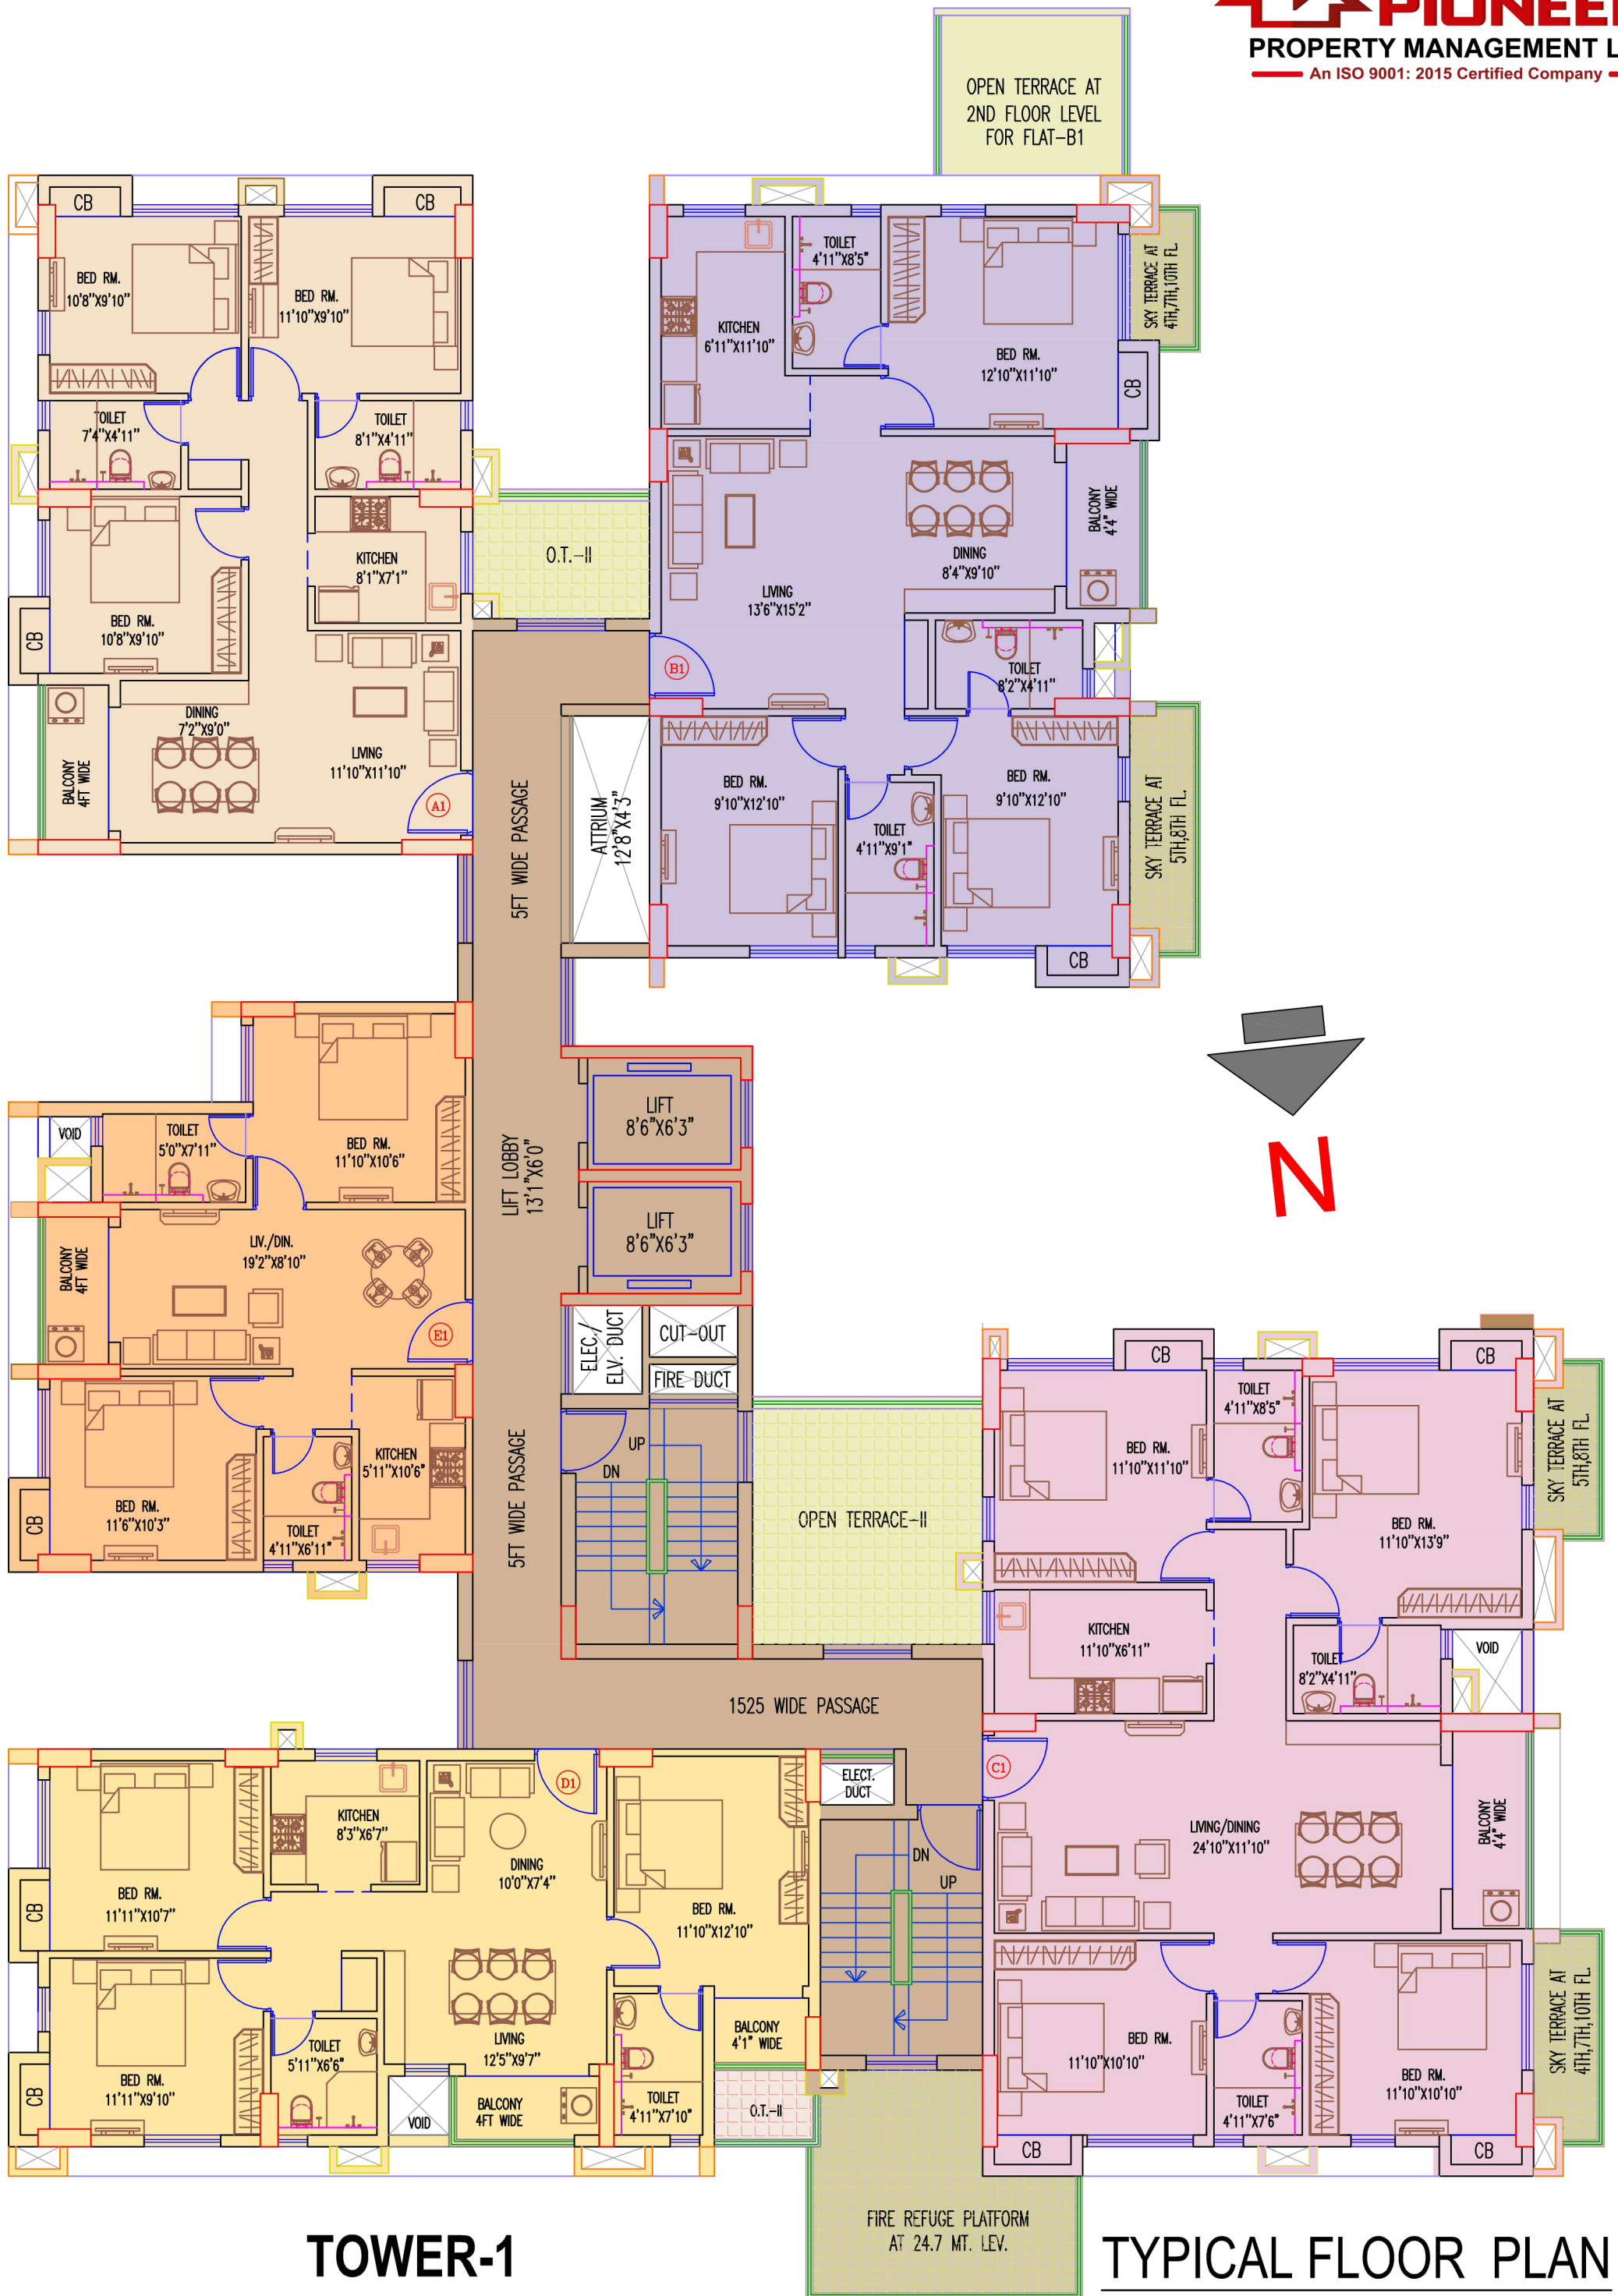

TOWER-1


TYPICAL FLOOR PLAN

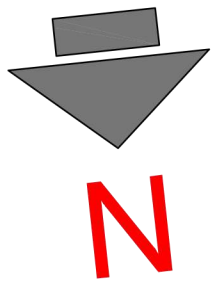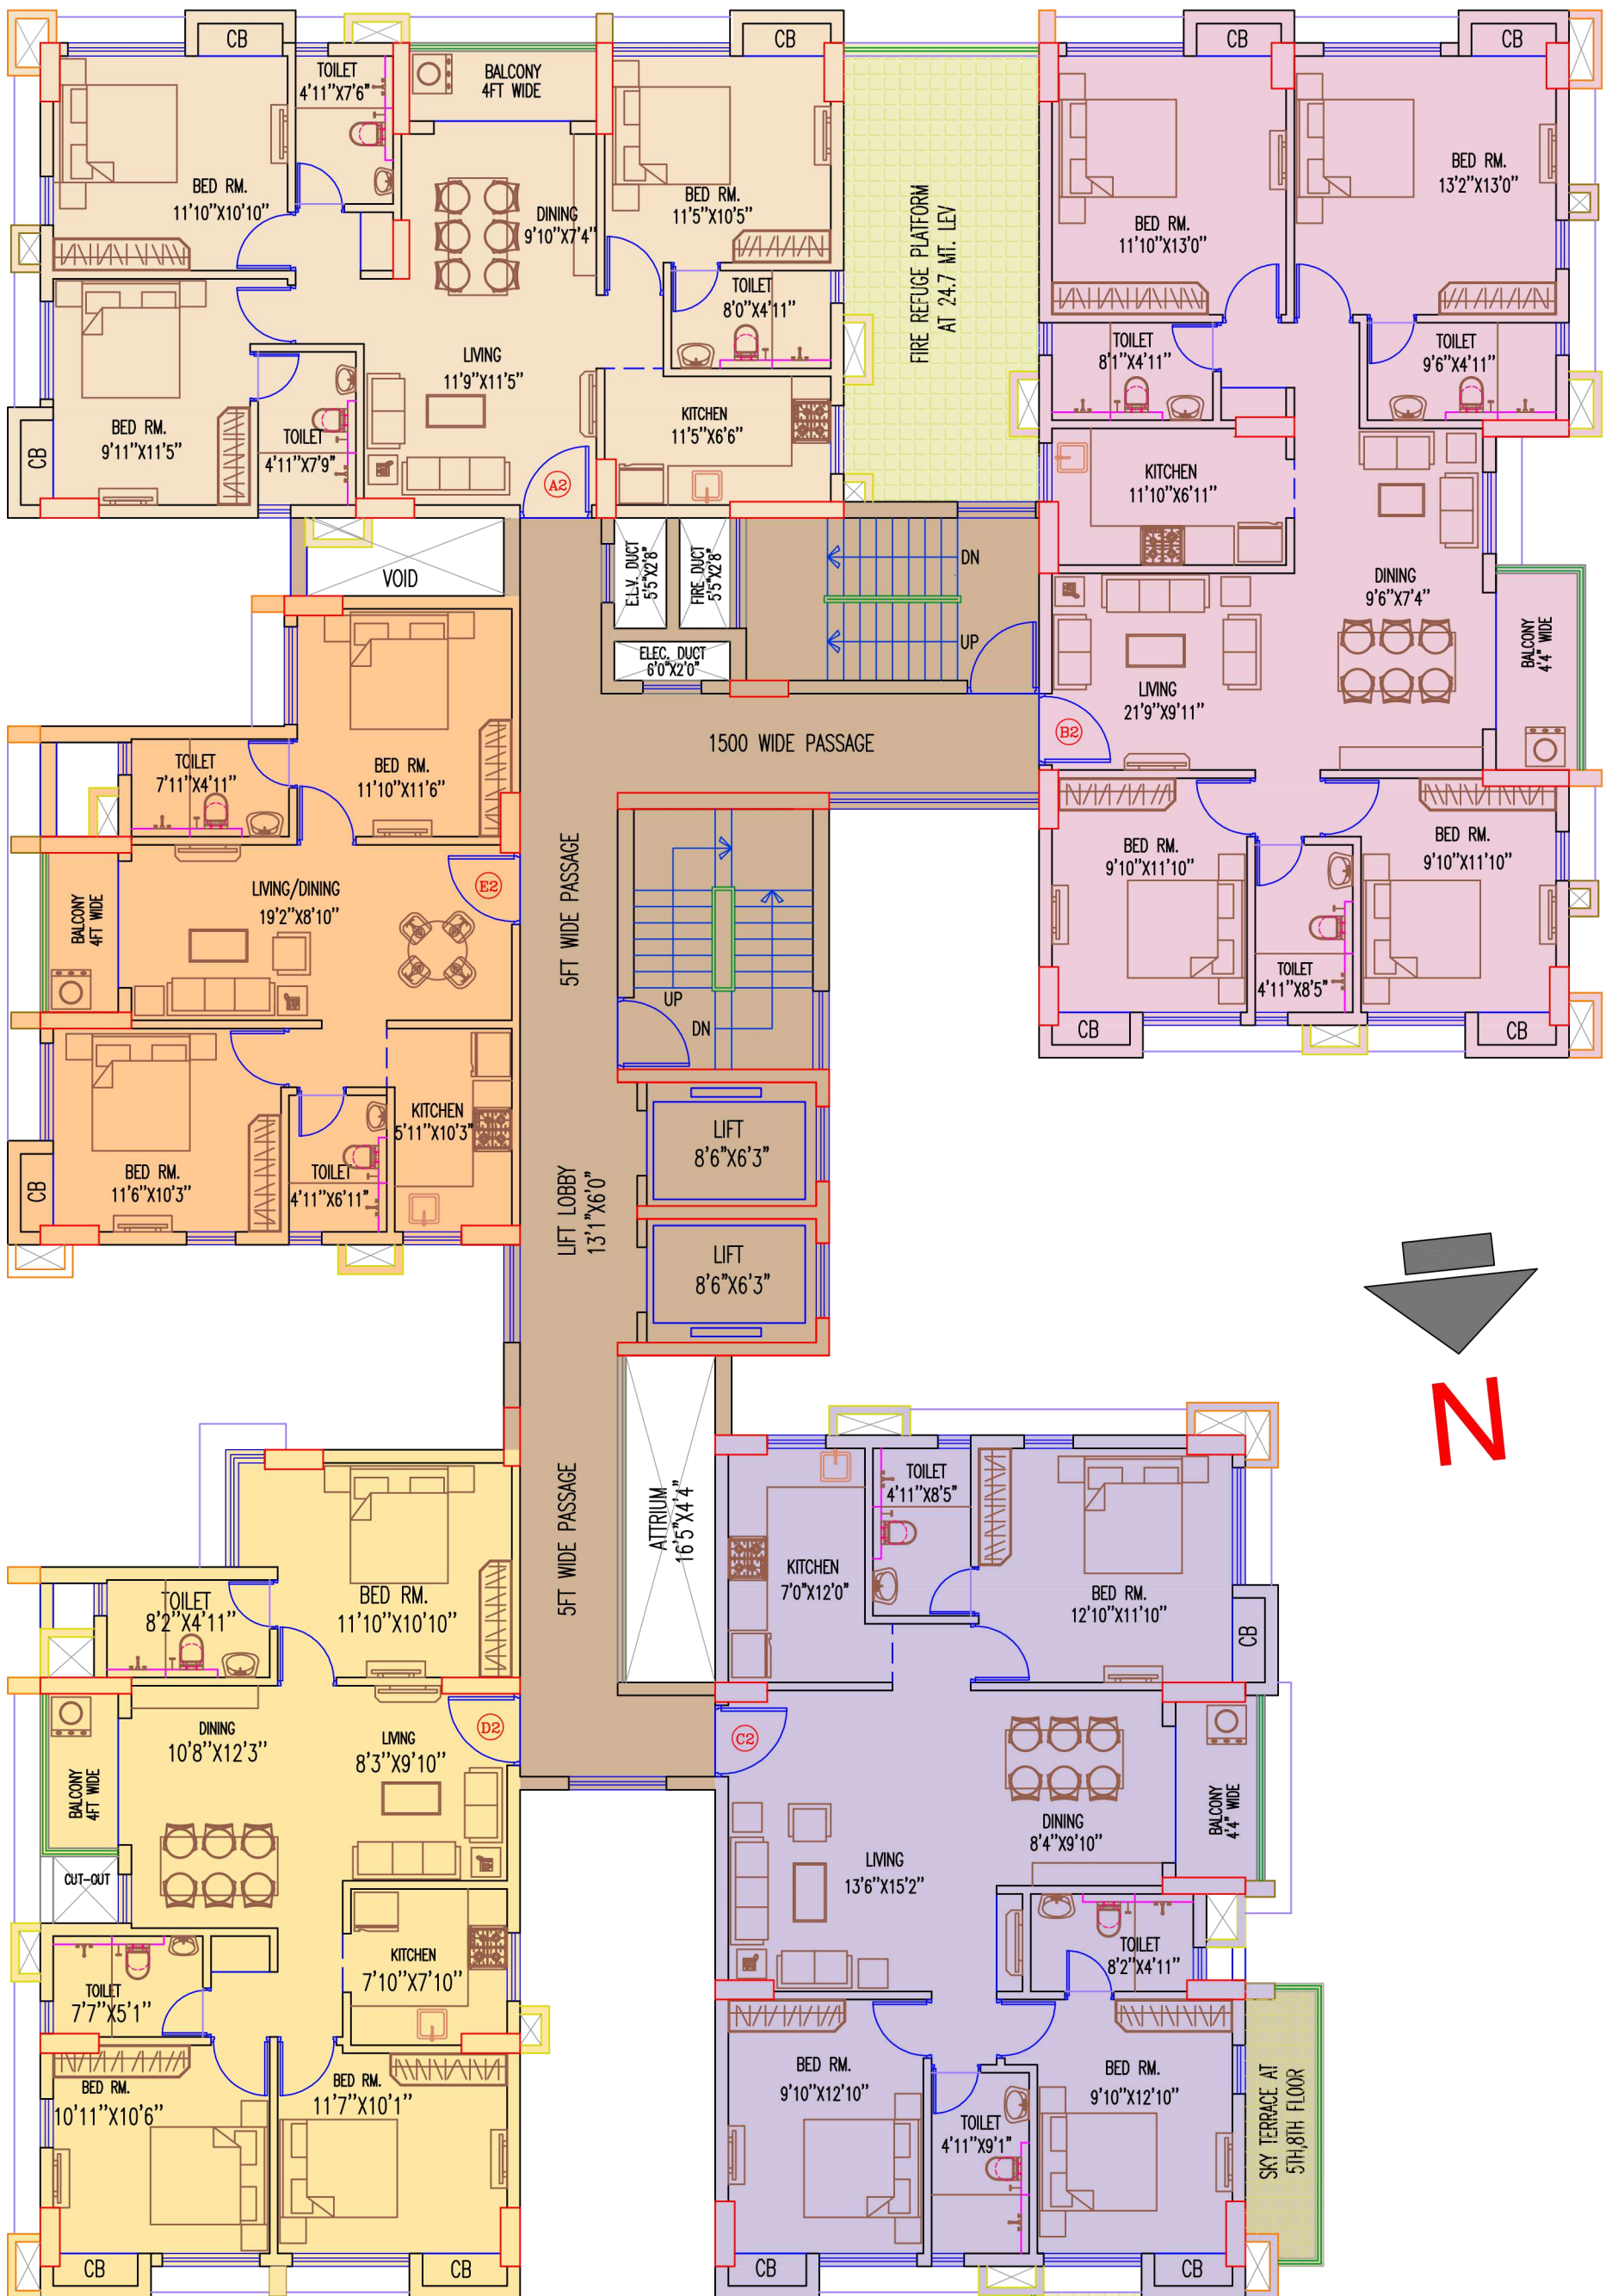

TOWER-2


TYPICAL FLOOR PLAN

OPEN TERRACE AT 2ND FLOOR LEVEL FOR FLAT-C2

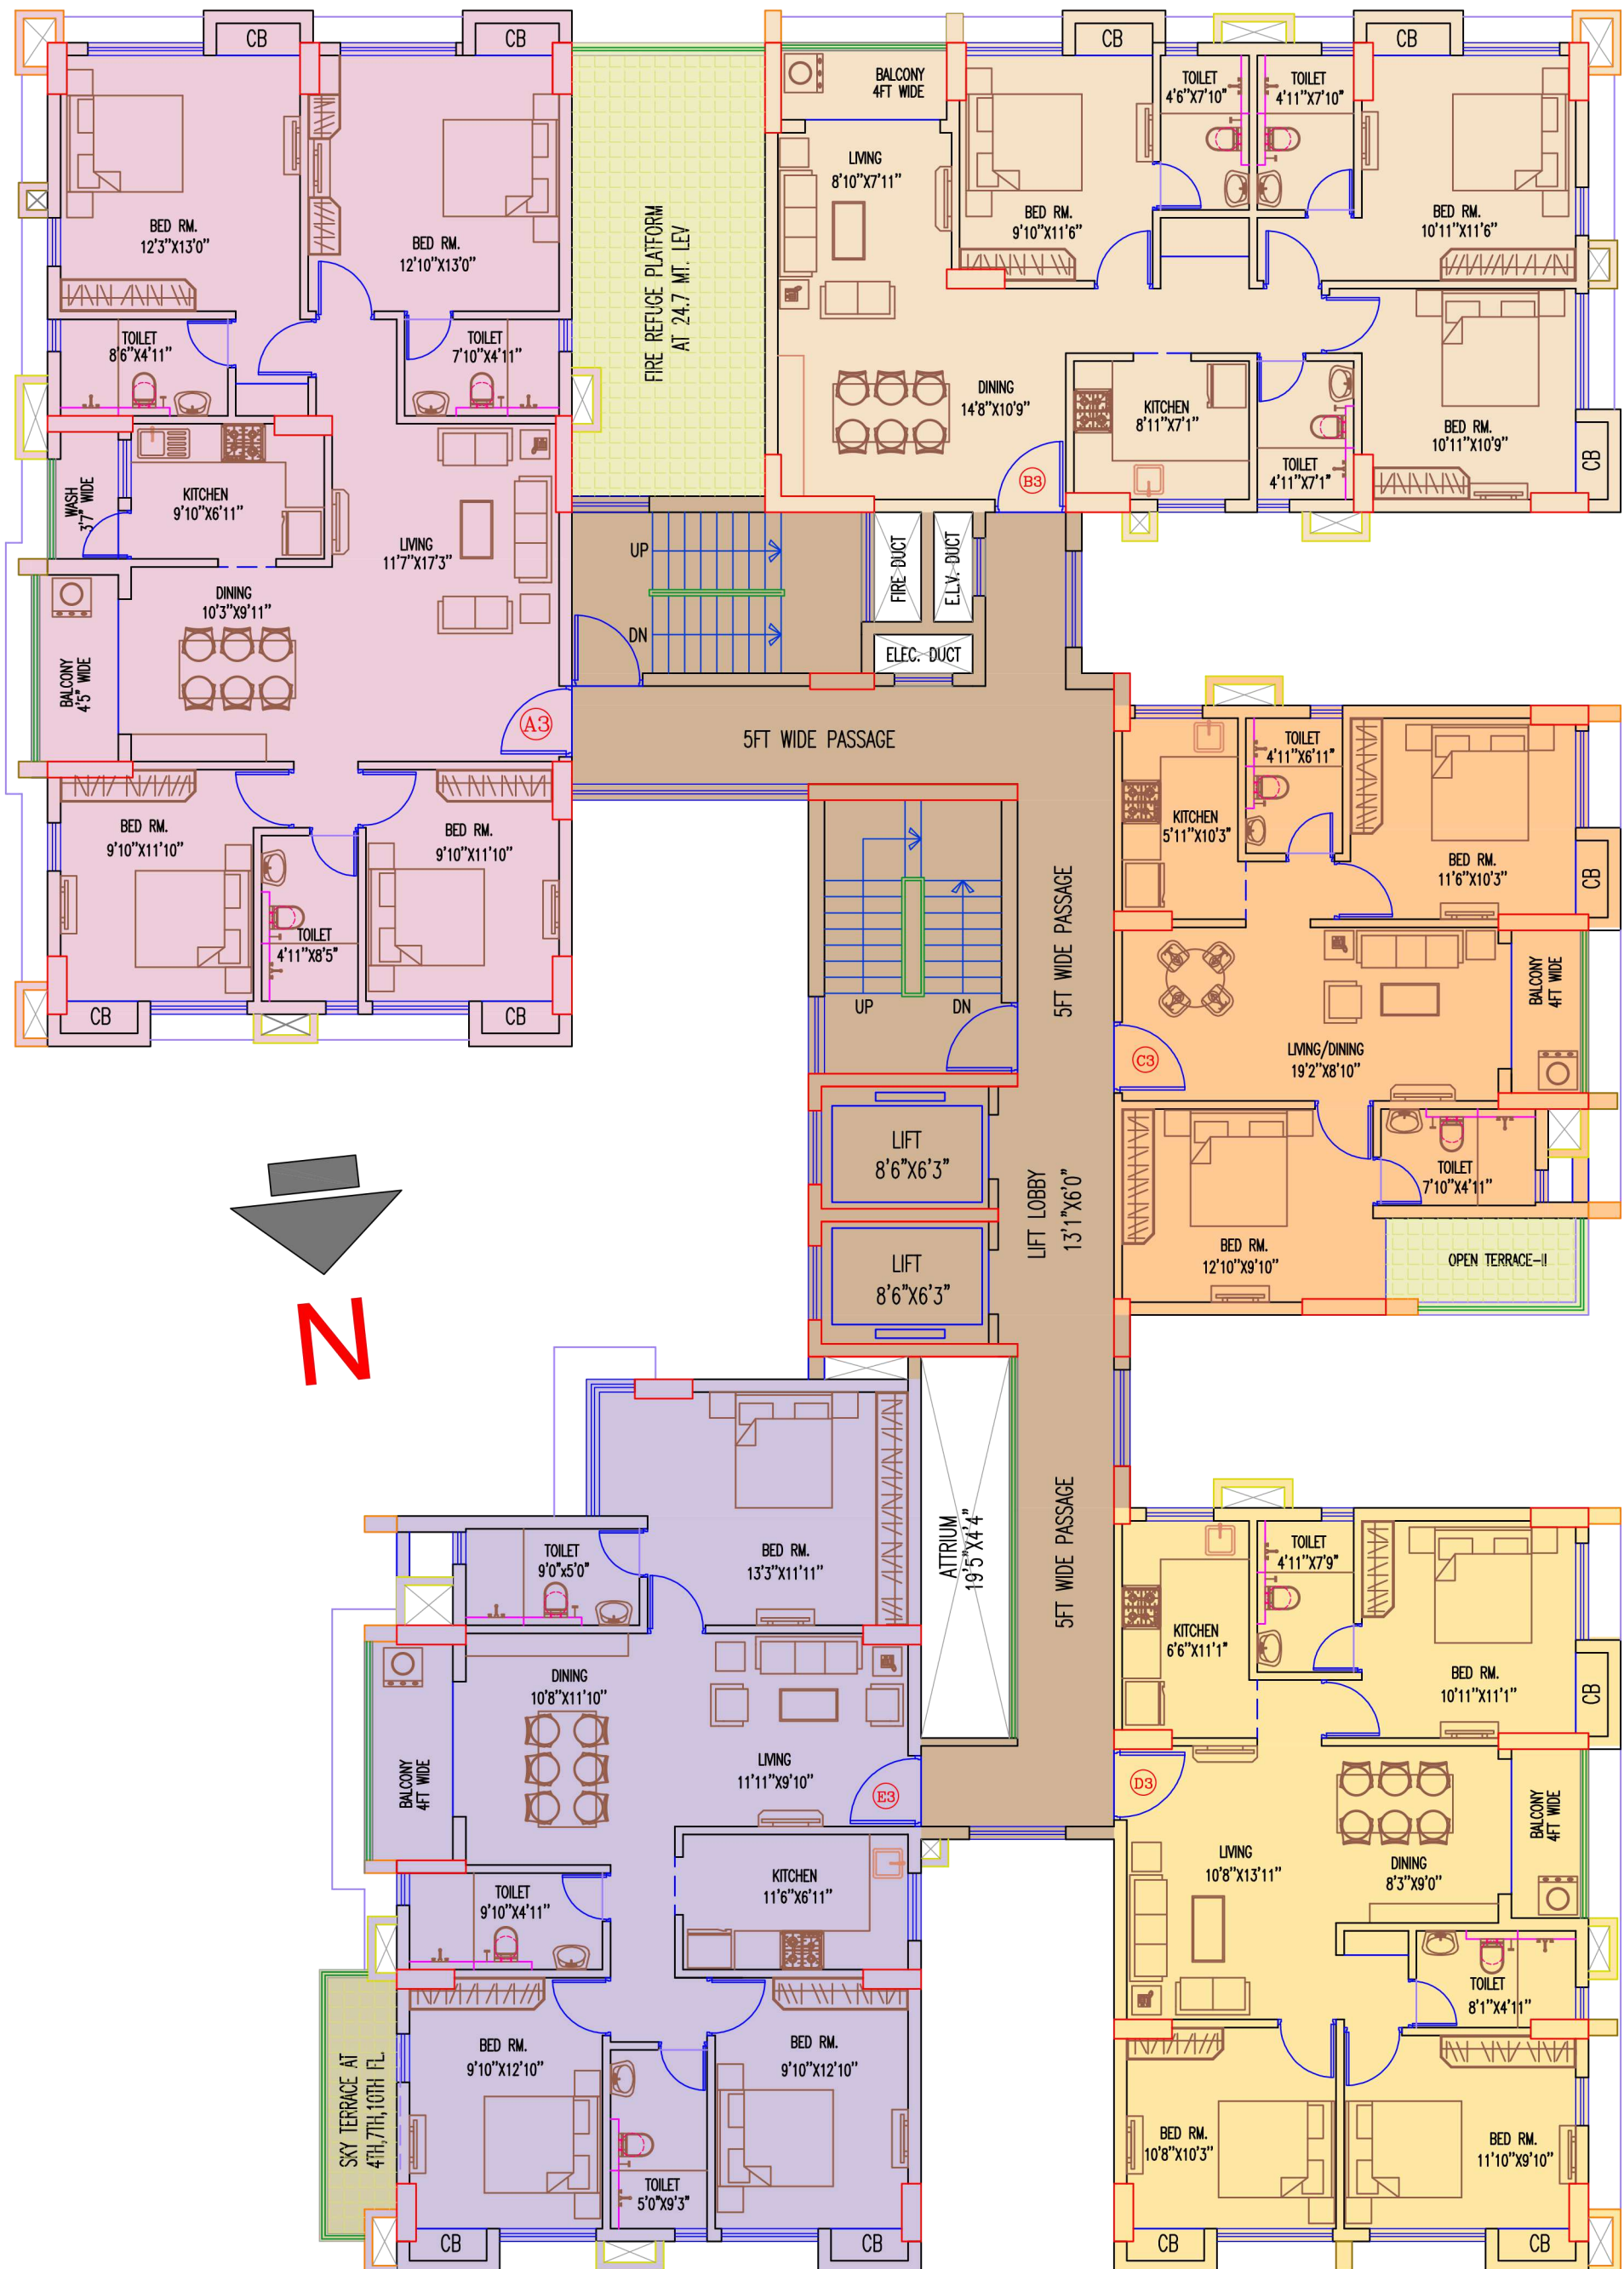


TOWER-3

TYPICAL FLOOR PLAN

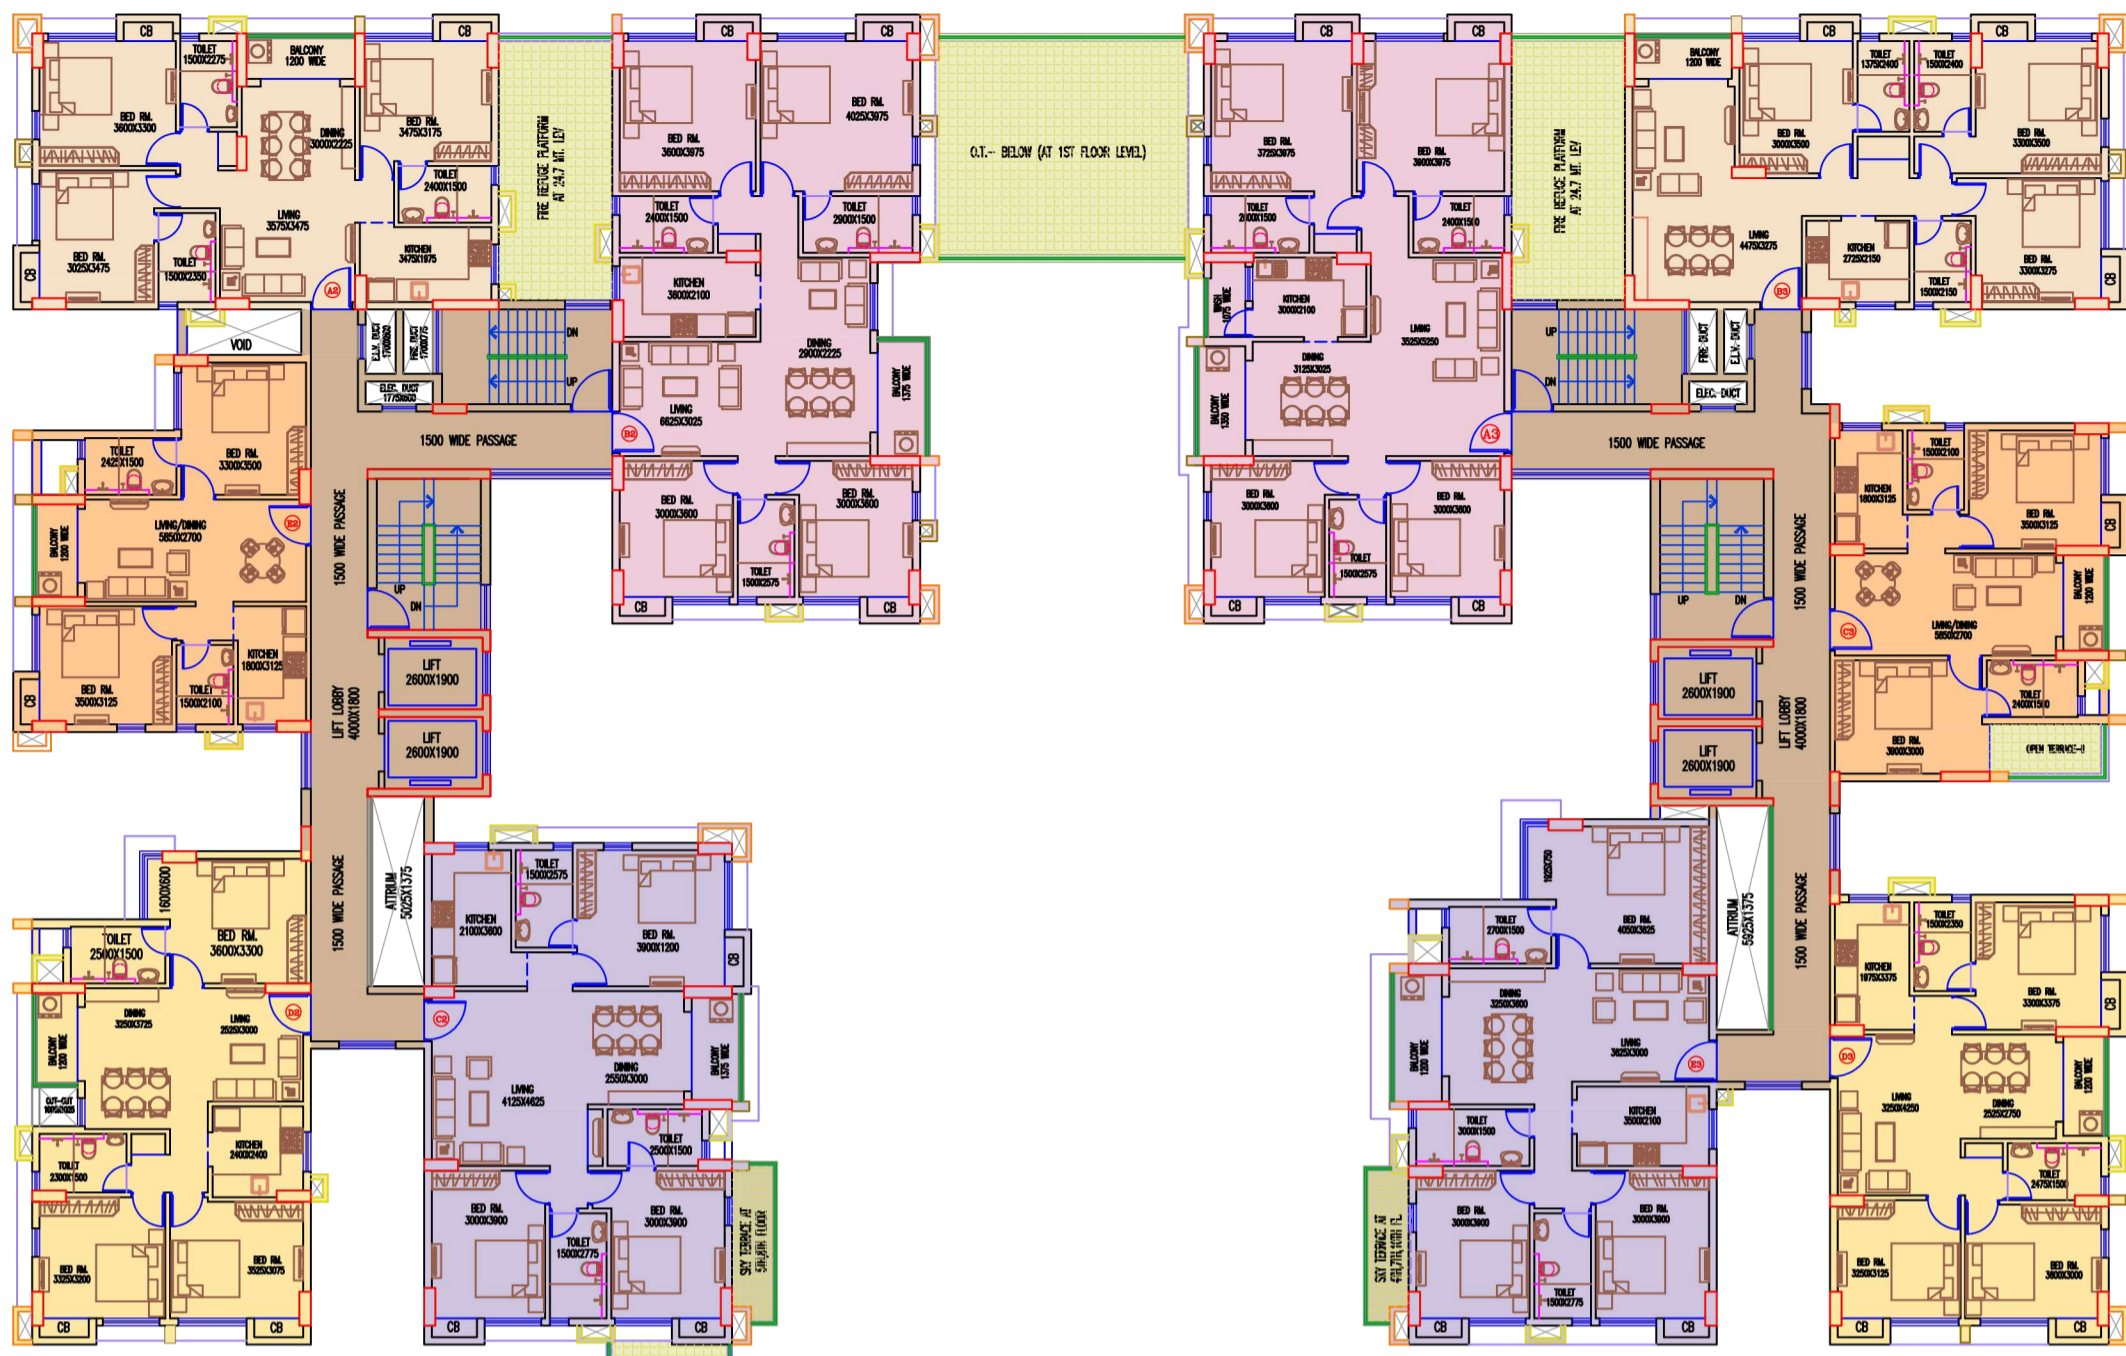

TOWER-2

TOWER-3

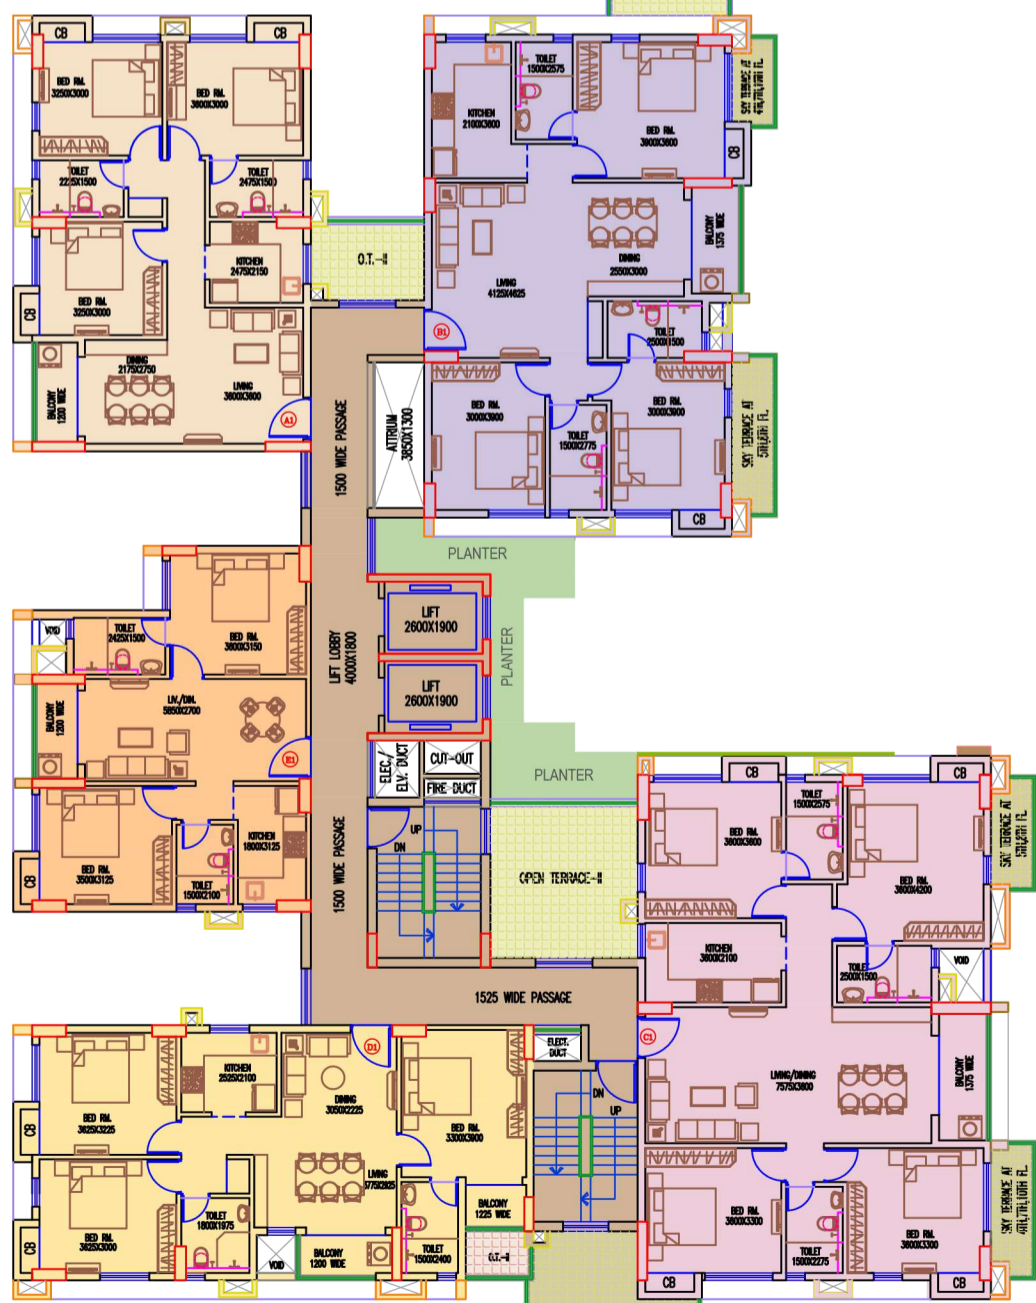

TOWER-1

TYPICAL FLOOR PLAN

